



S3.3

S3.2

S3.1

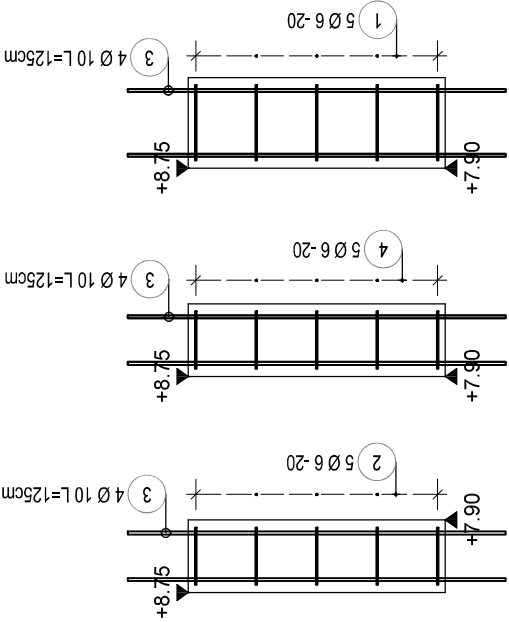

Poz.	Szt.	Ø [mm]	Długość poj. [m]	Długość całkowita [m]	Masa [kg]
1	60	6	1.07	64.20	14.25
2	95	6	0.95	90.25	20.04
3	152	10	1.25	190.00	117.23
4	35	6	0.83	29.05	6.45


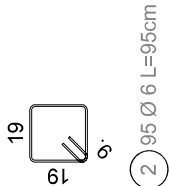


Masa całkowita [kg] :

157.97



STARTER SŁUPA ZE STROPU

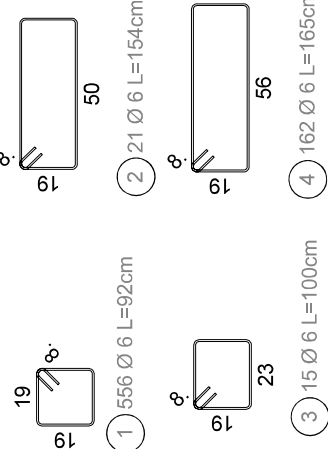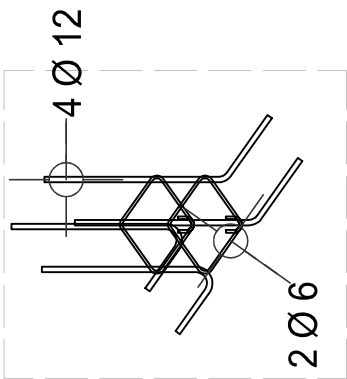

S2.1

S2.2

S2.3

S2.4










S2.5

S2.6

S2.7

S2.8

S2.9

 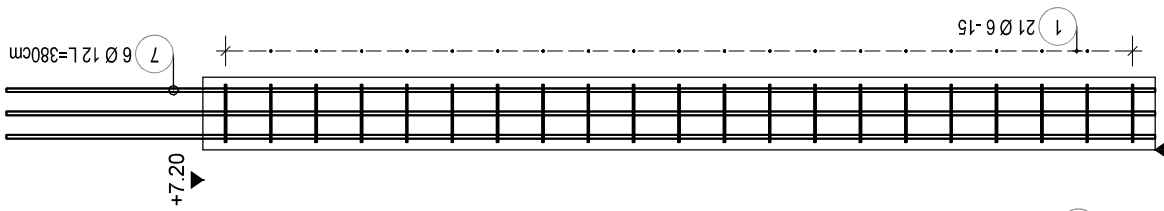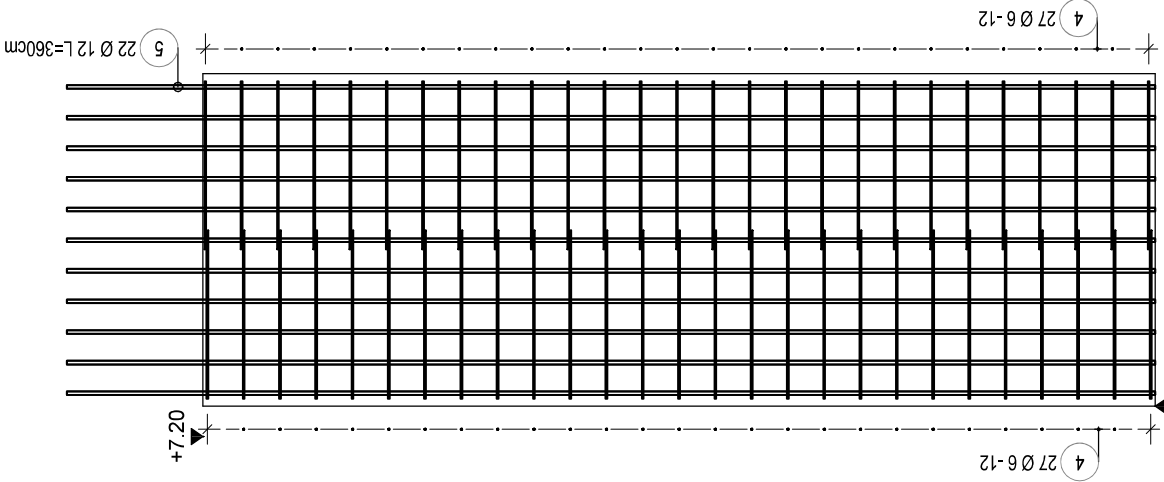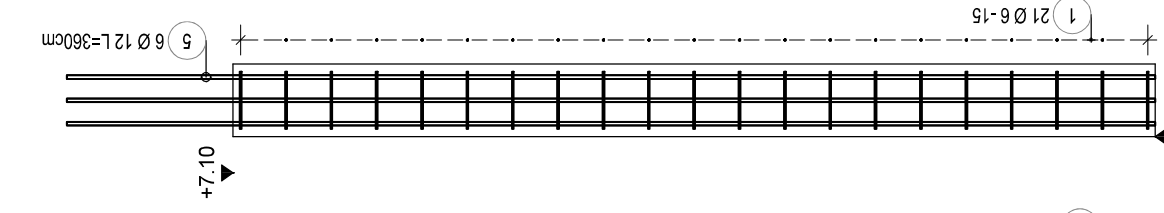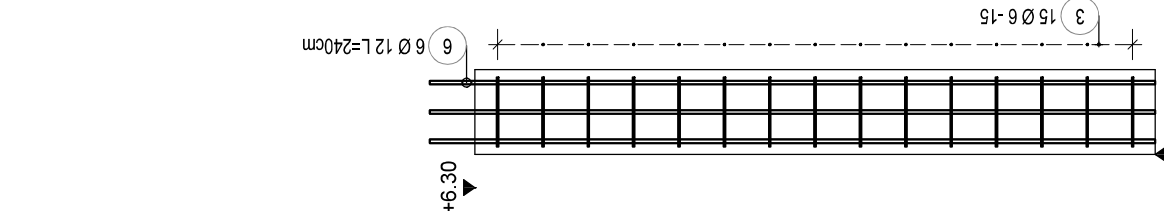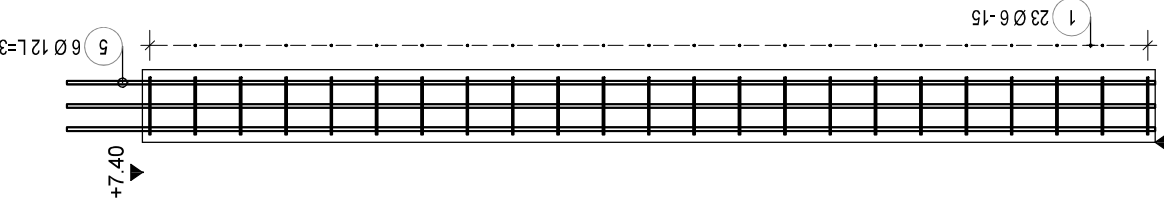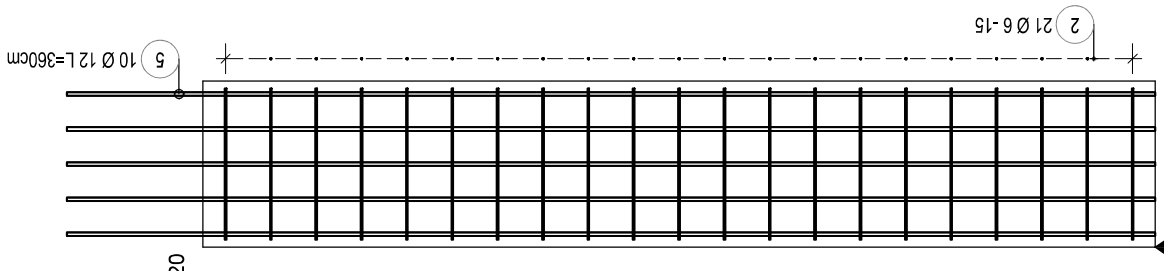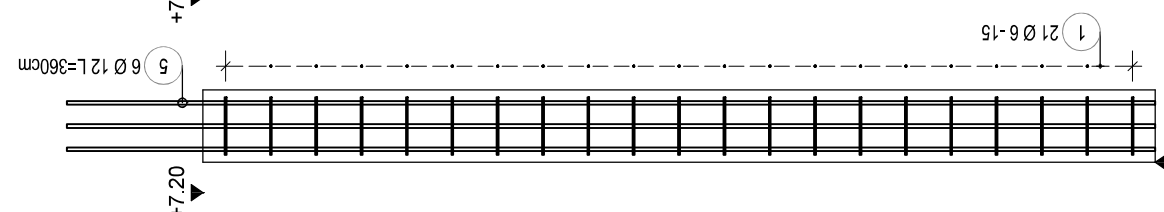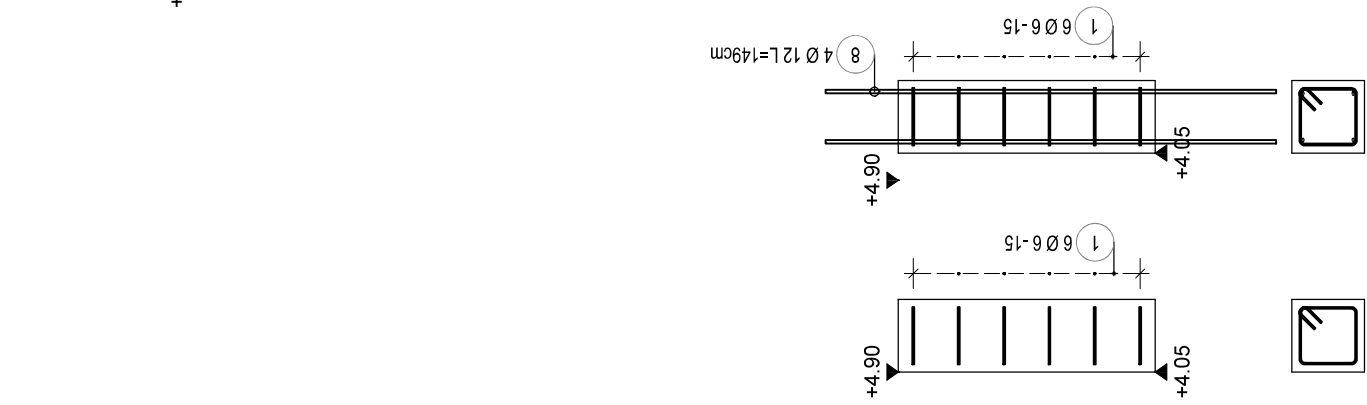

Poz.	Szt.	Ø [mm]	Długość poj. [m]	Długość całkowita [m]	Masa [kg]
1	556	6	0.92	511.52	113.56
2	21	6	1.54	32.34	7.18
3	15	6	1.00	15.00	3.33
4	162	6	1.65	267.30	59.34
5	196	12	3.60	705.60	626.57
6	6	12	2.40	14.40	12.79
7	24	12	3.80	91.20	80.99
8	16	12	1.49	23.84	21.17

Masa całkowita [kg] :

924.93

projektował: mgr inż. Marek Serenak MAZ/0497/POK/14		sprawił: inż. Andrzej Rafalski UAN-4224/45/37/86
zamierzenie budowlane: BUDOWA BUDYNKU GMINNEGO OŚRODKA KULTURY adres Zamierzenia Budowlanego: 417/4, 418/2, 418/4 Sądzim: gm. Łuków, powiat Łukowski, woj. Lublin Jednostka: 061105_2-gmina Łuków, Odręb: 0030 Świąry		
branża: KONSTRUKCYJNA	ZBROJENIE SŁUPÓW PIETRA I ATYKI	
format: A2 skala 1:25	W9	STR.