



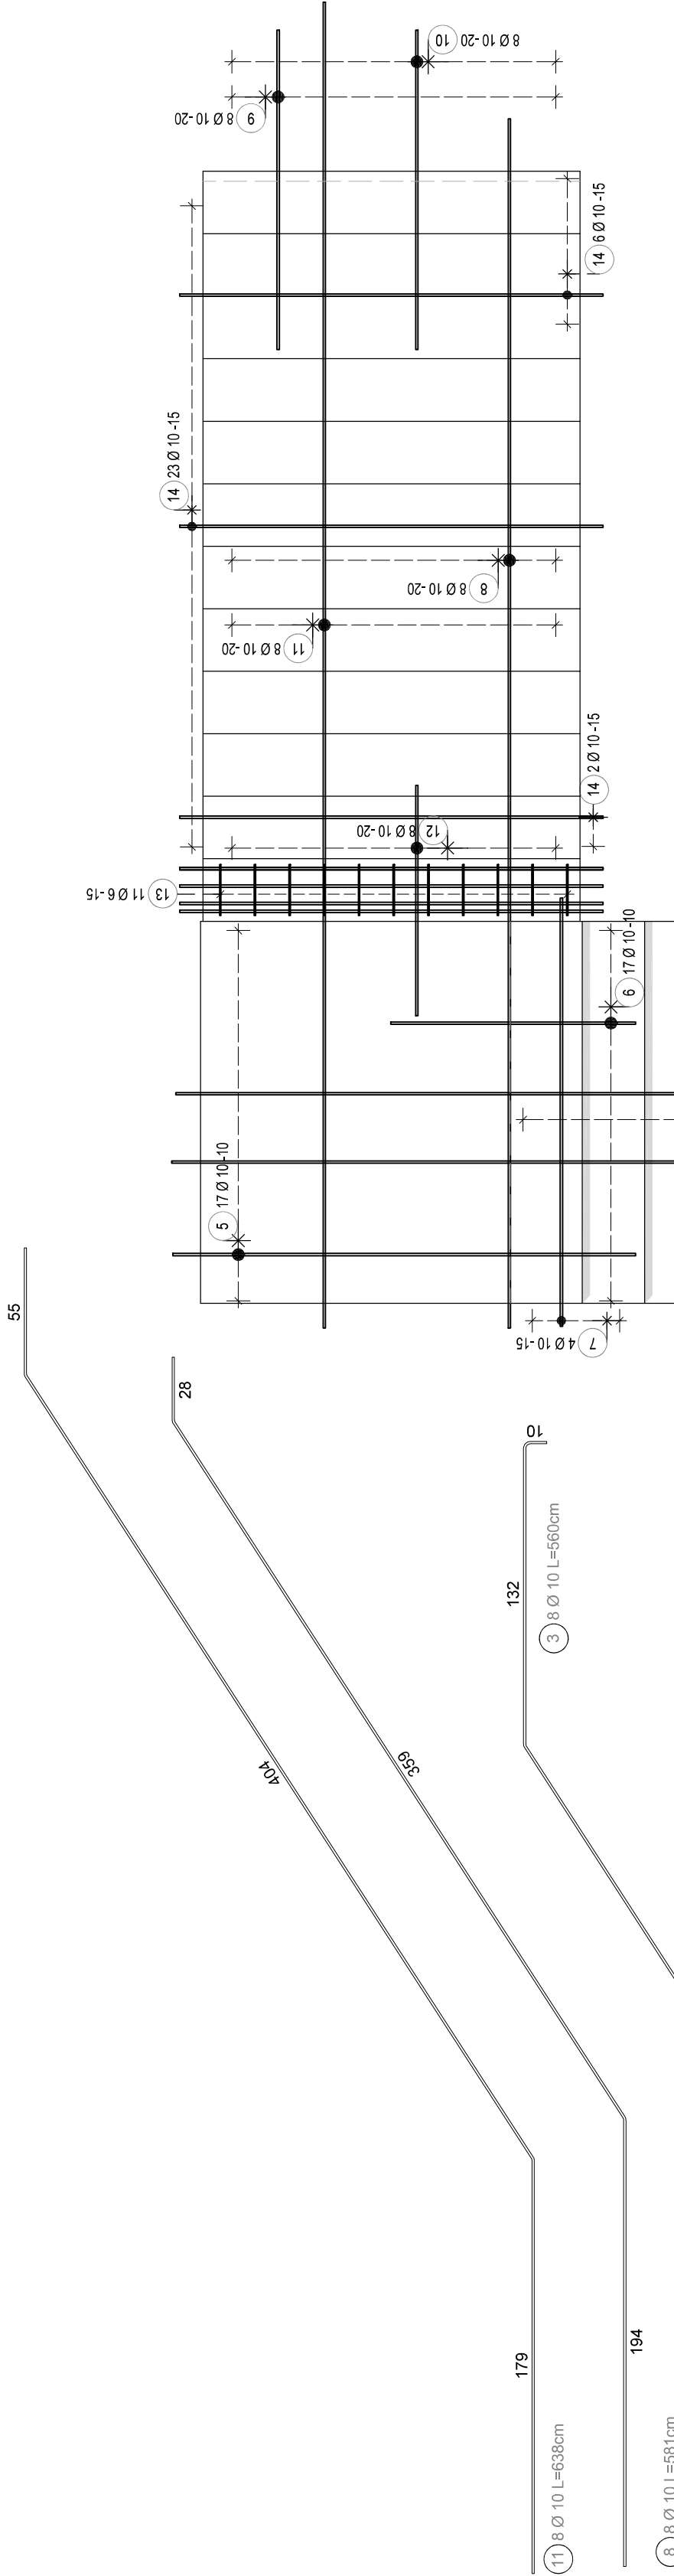

Poz.	Szt.	Ø	Długość poj. [mm]	Długość całkowita [m]	Masa całkowita [kg]
1	9	10	5.37	48.33	29.82
2	9	10	1.17	10.53	6.50
3	8	10	5.60	44.80	27.64
4	9	10	1.28	11.52	7.11
5	17	10	2.19	37.23	22.97
6	17	10	1.27	21.59	13.32
7	31	10	1.85	57.35	35.38
8	8	10	5.81	46.48	28.68
9	8	10	1.65	13.20	8.14
10	8	10	1.60	12.80	7.90
11	8	10	6.38	51.04	31.49
12	8	10	1.18	9.44	5.82
13	11	6	1.13	12.43	2.76
14	36	10	1.83	65.88	40.65

Masa całkowita [kg] :

268.18

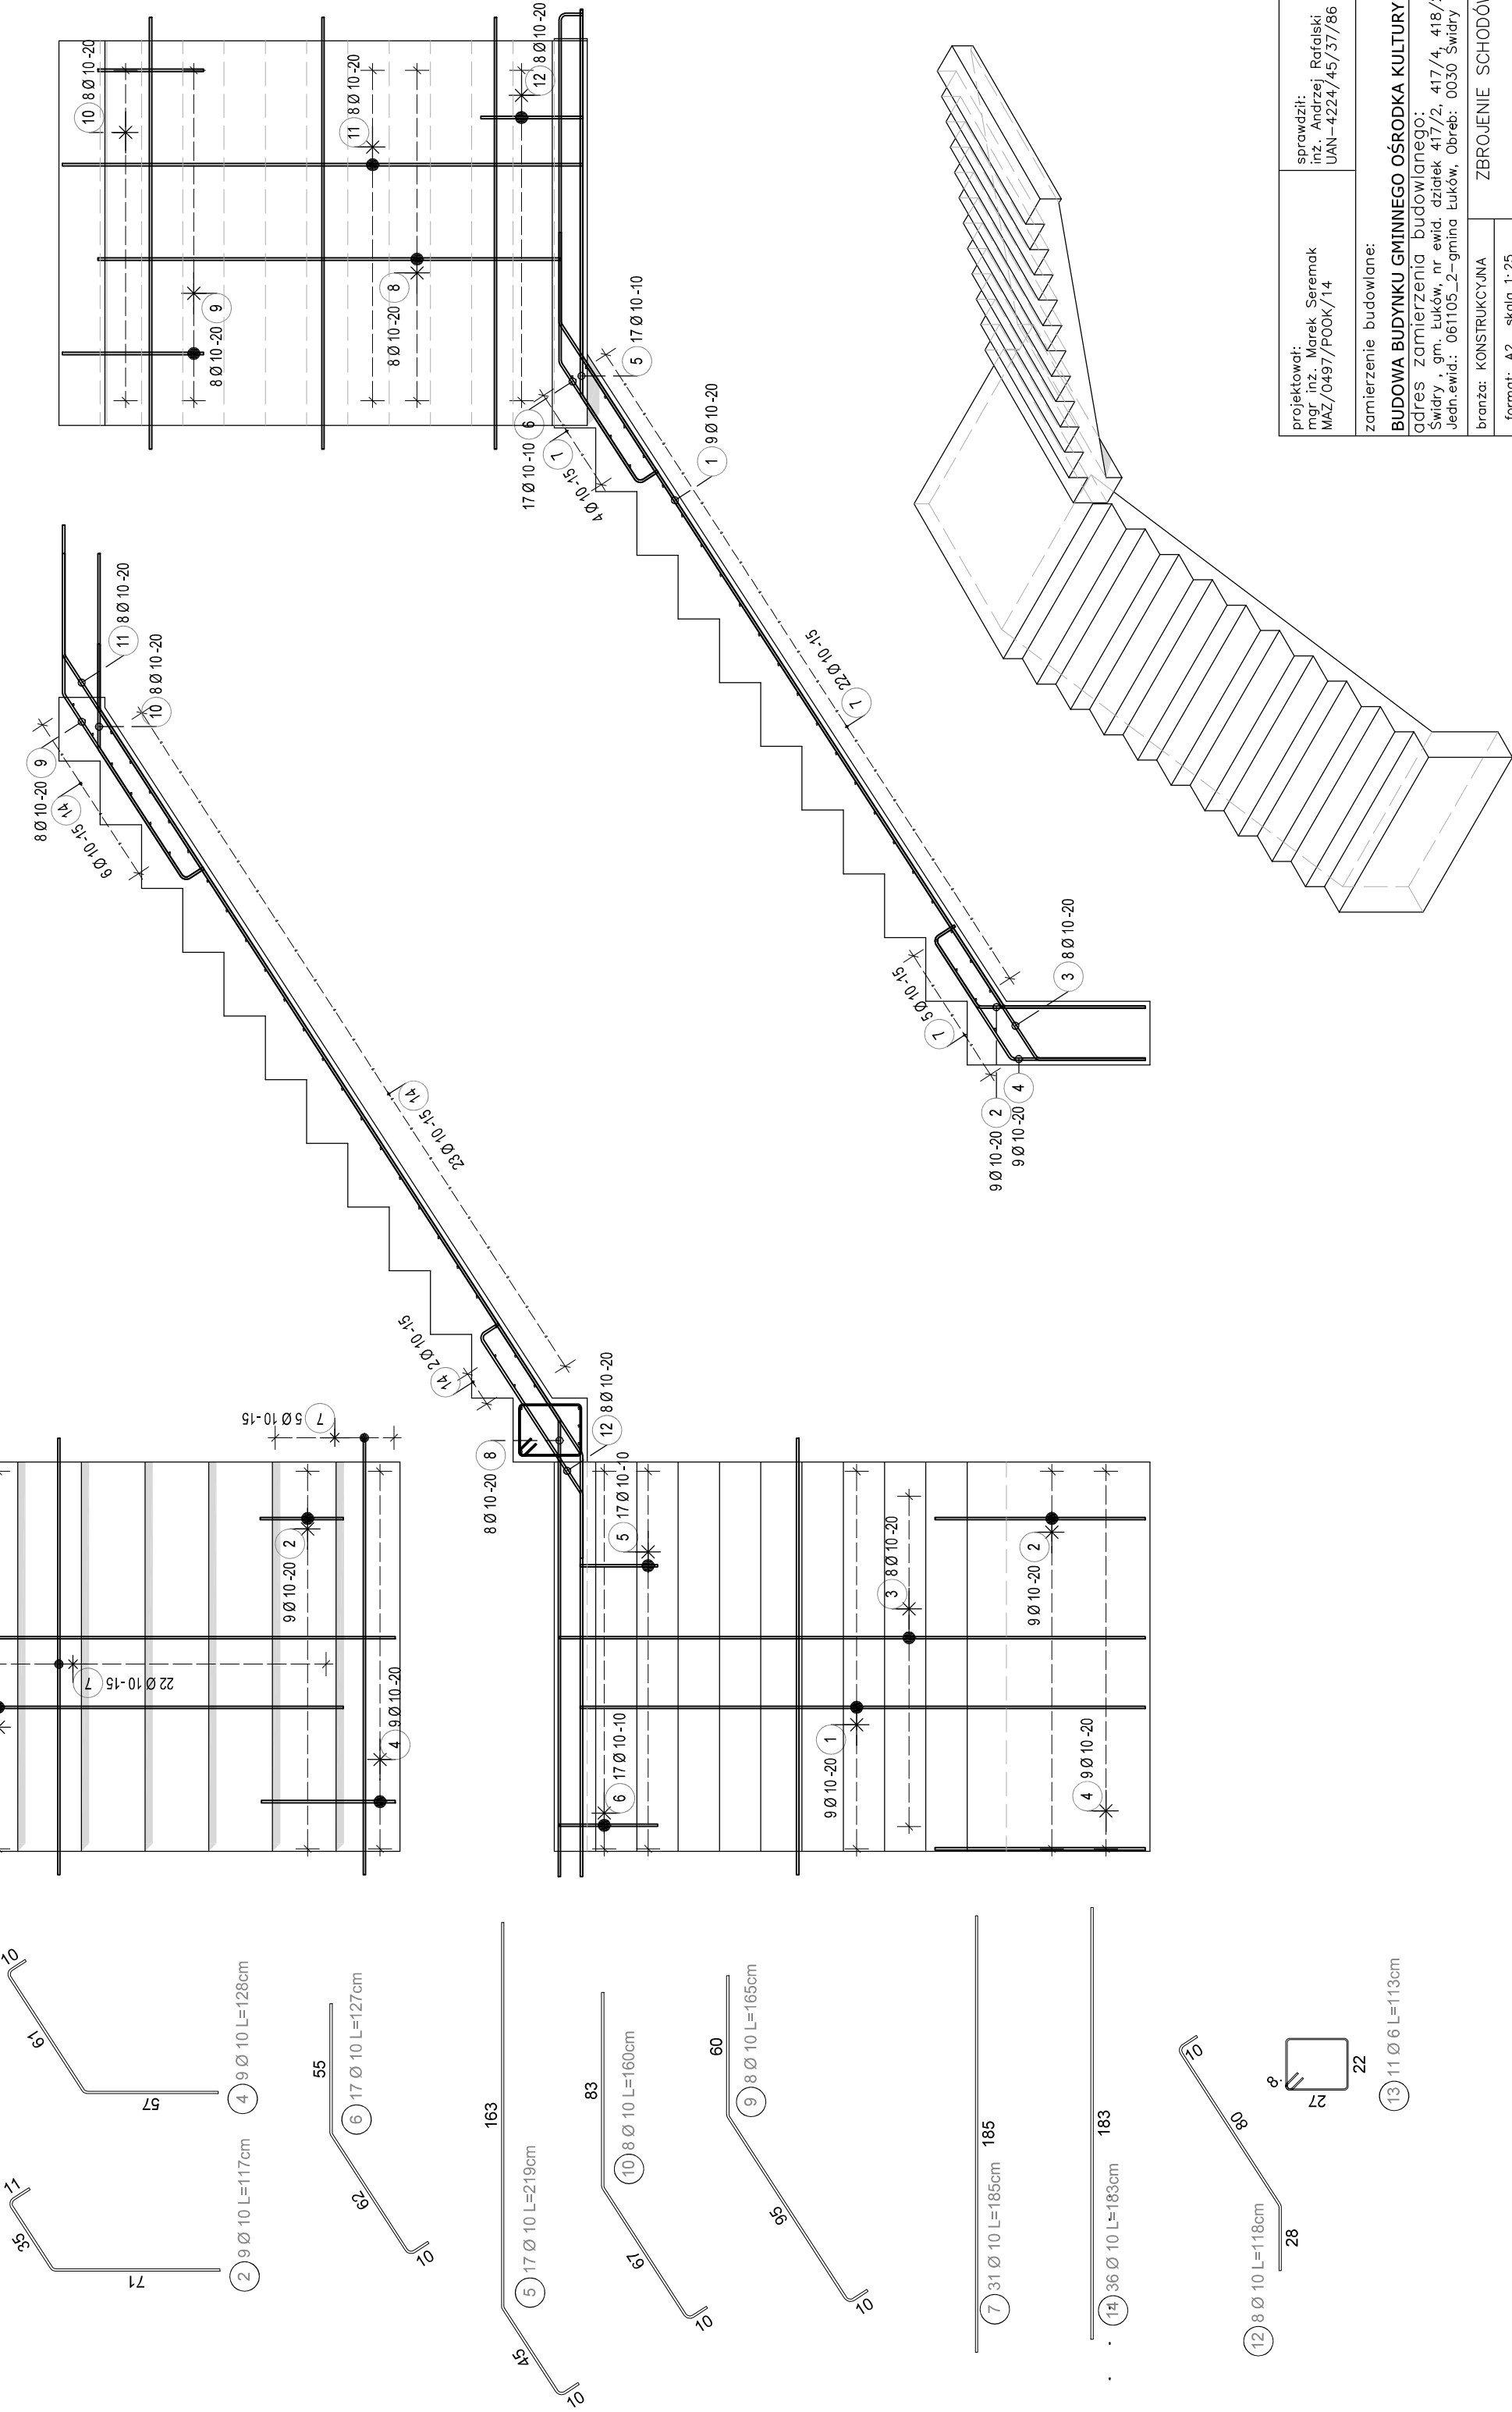

projektował: mgr inż. Marek Serenak MAZ/0497/POK/14	sprawił: inż. Andrzej Rafalski UAN-4224/45/37/86
zamierzenie budowlane: BUDOWA BUDYNKU GMINNEGO OŚRODKA KULTURY adres: Zamierzenia Budowlanego: 417/4, 418/2, 418/4 Sąd gminny: 061105_2-gmina Łuków, Obraz: 0030 Świdry branża: KONSTRUKCYJNA	
ZBROJENIE SCHODÓW	
format: A2 skala 1:25 01 2026	STR.