

(B)


Nadproże Żelbetowe N.Ż. 1.5 S+3.00 G+3.30

(C)

Nadproże Ż. N.Ż. 1.6 S+3.00 G+3.57


(D)

(E)

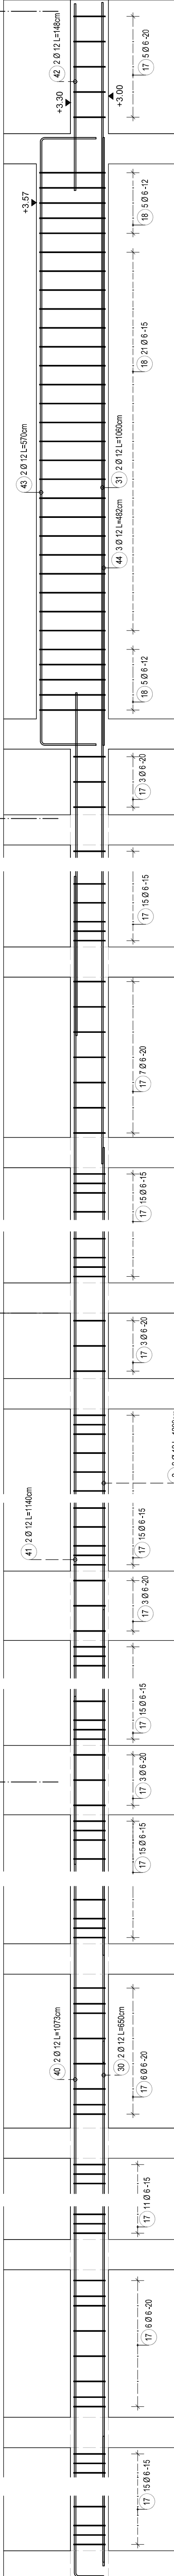


Nadproże Żelbetowe N.Ż. 1.7 S+3.00 G+3.30


(2)

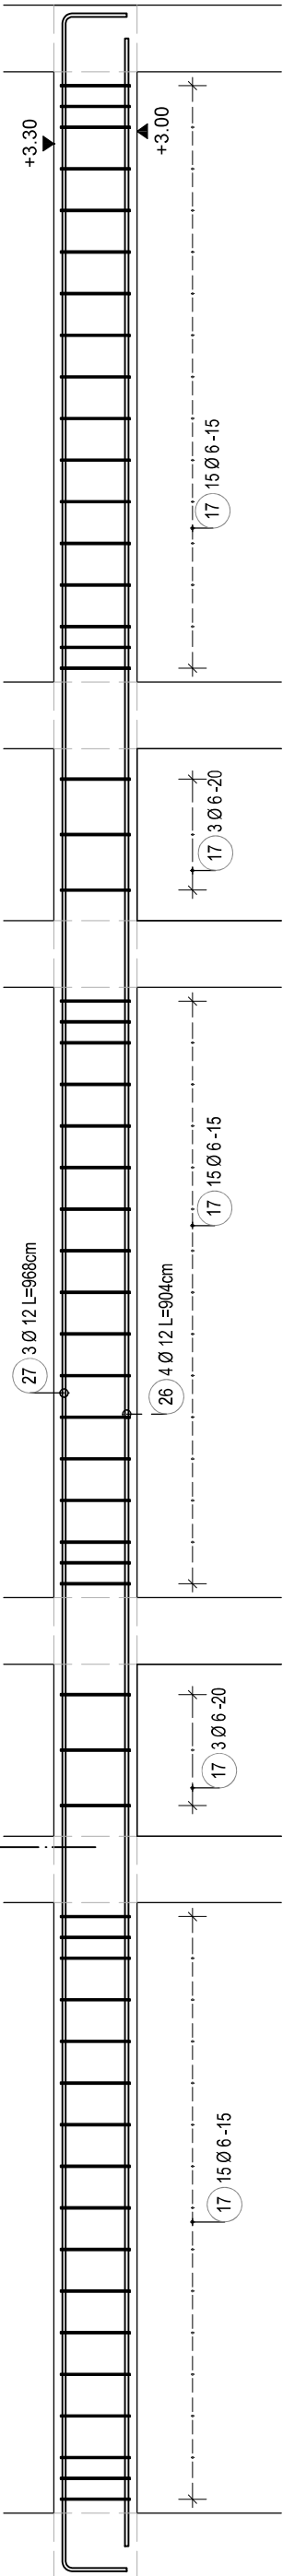

Nadproże Żelbetowe N.Ż. 1.8 S+3.00 G+3.30

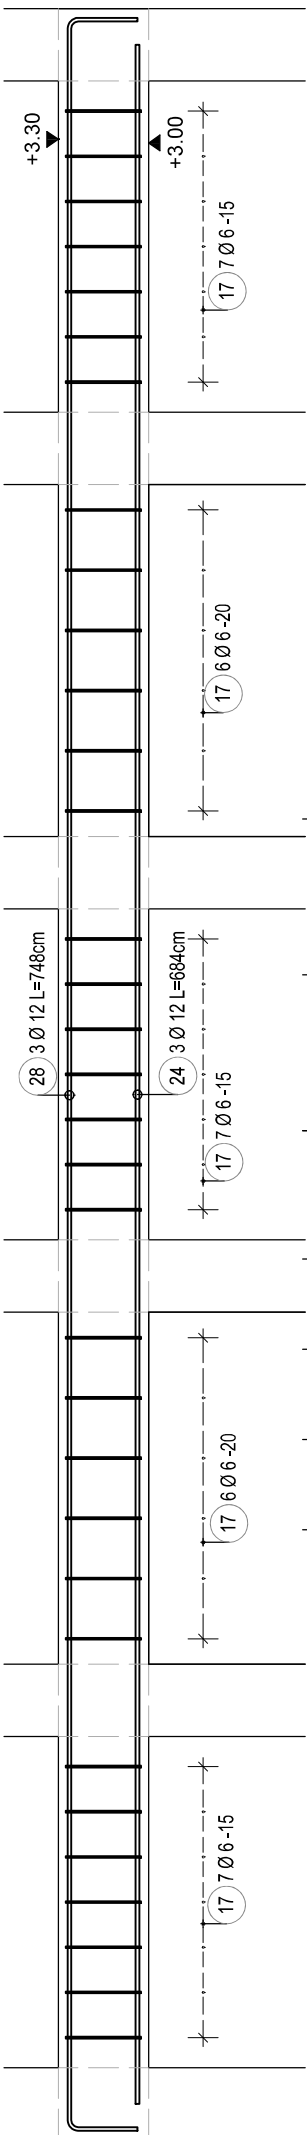

Nadproże Żelbetowe N.Ż. 1.9 S+3.00 G+3.30

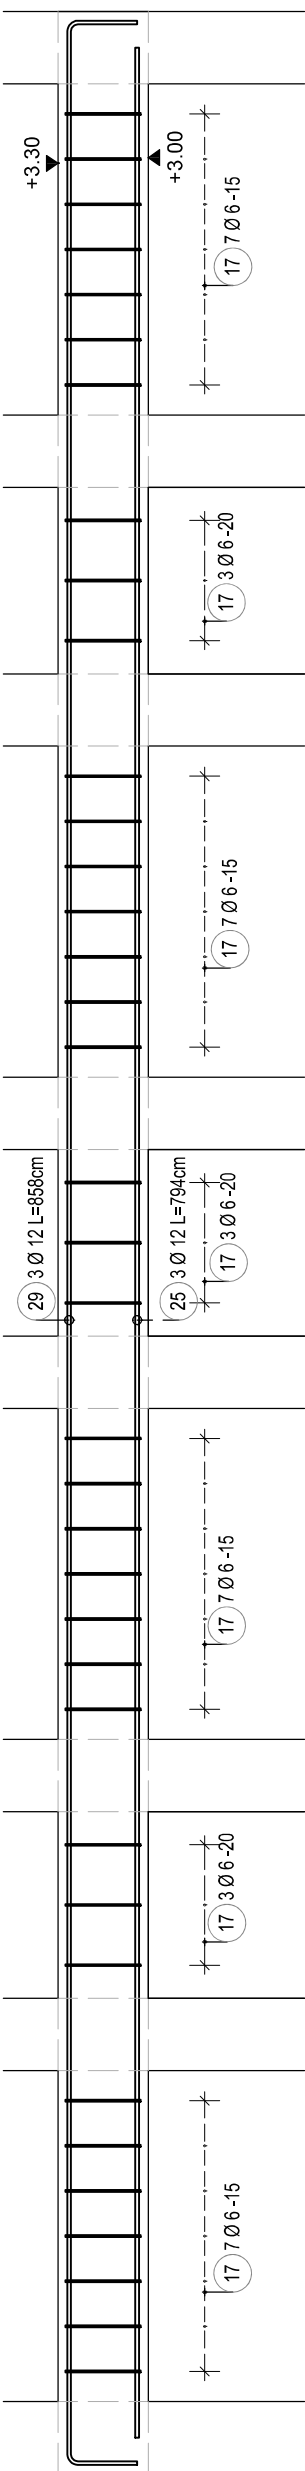

Poz.	Szt.	Ø	Długość poj. [m]	Długość całkowita [m]	Masa [kg]
1	1	12	mb	2795.10	2482.05
2	2	12	12.00	24.00	21.31
3	2	12	4.11	8.22	7.30
4	2	12	2.38	4.76	4.23
5	233	8	2.06	479.98	189.59
6	6	12	10.48	62.88	55.84
7	5	12	11.56	57.80	51.33
8	24	10	1.21	29.04	17.92
9	27	10	0.92	24.84	15.33
10	6	12	7.50	45.00	39.96
11	6	12	12.00	72.00	63.94
12	4	12	10.50	42.00	37.30
13	4	12	9.15	36.60	32.50
14	4	16	4.64	18.56	29.32
15	2	16	12.00	24.00	37.92
16	300	6	0.90	270.00	59.94
17	258	6	1.02	263.16	58.42
18	31	6	1.56	48.36	10.74
19	3	12	6.38	19.14	17.00
20	2	12	2.24	4.48	3.98
21	2	12	6.88	13.76	12.22
22	2	12	2.34	4.68	4.16
23	3	12	1.84	5.52	4.90
24	3	12	6.84	20.52	18.22

25	3	12	7.94	23.82	21.15
26	4	12	9.04	36.16	32.11
27	3	12	9.68	29.04	25.79
28	3	12	7.48	22.44	19.93
29	3	12	8.58	25.74	22.86
30	2	12	6.50	13.00	11.54
31	2	12	10.60	21.20	18.83
32	36	6	1.32	47.52	10.55
33	123	6	1.44	177.12	39.32
34	251	8	1.30	326.30	128.89
35	126	6	0.98	123.48	27.41
36	864	6	1.22	1054.08	234.01
37	246	6	1.72	423.12	93.93
38	63	6	1.86	117.18	26.01
39	63	6	1.62	102.06	22.66
40	2	12	10.73	21.46	19.06
41	2	12	11.40	22.80	20.25
42	2	12	1.48	2.96	2.63
43	2	12	5.70	11.40	10.12
44	3	12	4.82	14.46	12.84
45	2	12	5.29	10.58	9.40
46	23	6	0.78	17.94	3.98
47	24	6	1.10	26.40	5.86
48	8	12	3.58	28.64	25.43
49	2	12	3.76	7.52	6.68
50	3	12	11.64	11.64	10.34
51	149	8	2.38	354.62	140.07

Masa całkowita [kg] :

4277.07

projektował:
mgr inż. Marek Saramak
MŚL/0497/P00K/14

sprawił:
inż. Andrzej Rafalski
UAN-4224/45/37/86

zamierzenie budowlane:
BUDOWA BUDYNKU GMINNEGO OŚRODKA KULTURY
adres zamierzenia budowlanego:
Świdry , gm. Łuków, nr ewid. działek 417/2, 417/4, 418/2, 418/4
Jedn.ewid.: 061105_2-gmina Łuków, Obręb: 0030 Świdry
branża: KONSTRUKCYJNA
format: A3 skala 1:25

W6

01 2026

STR.