
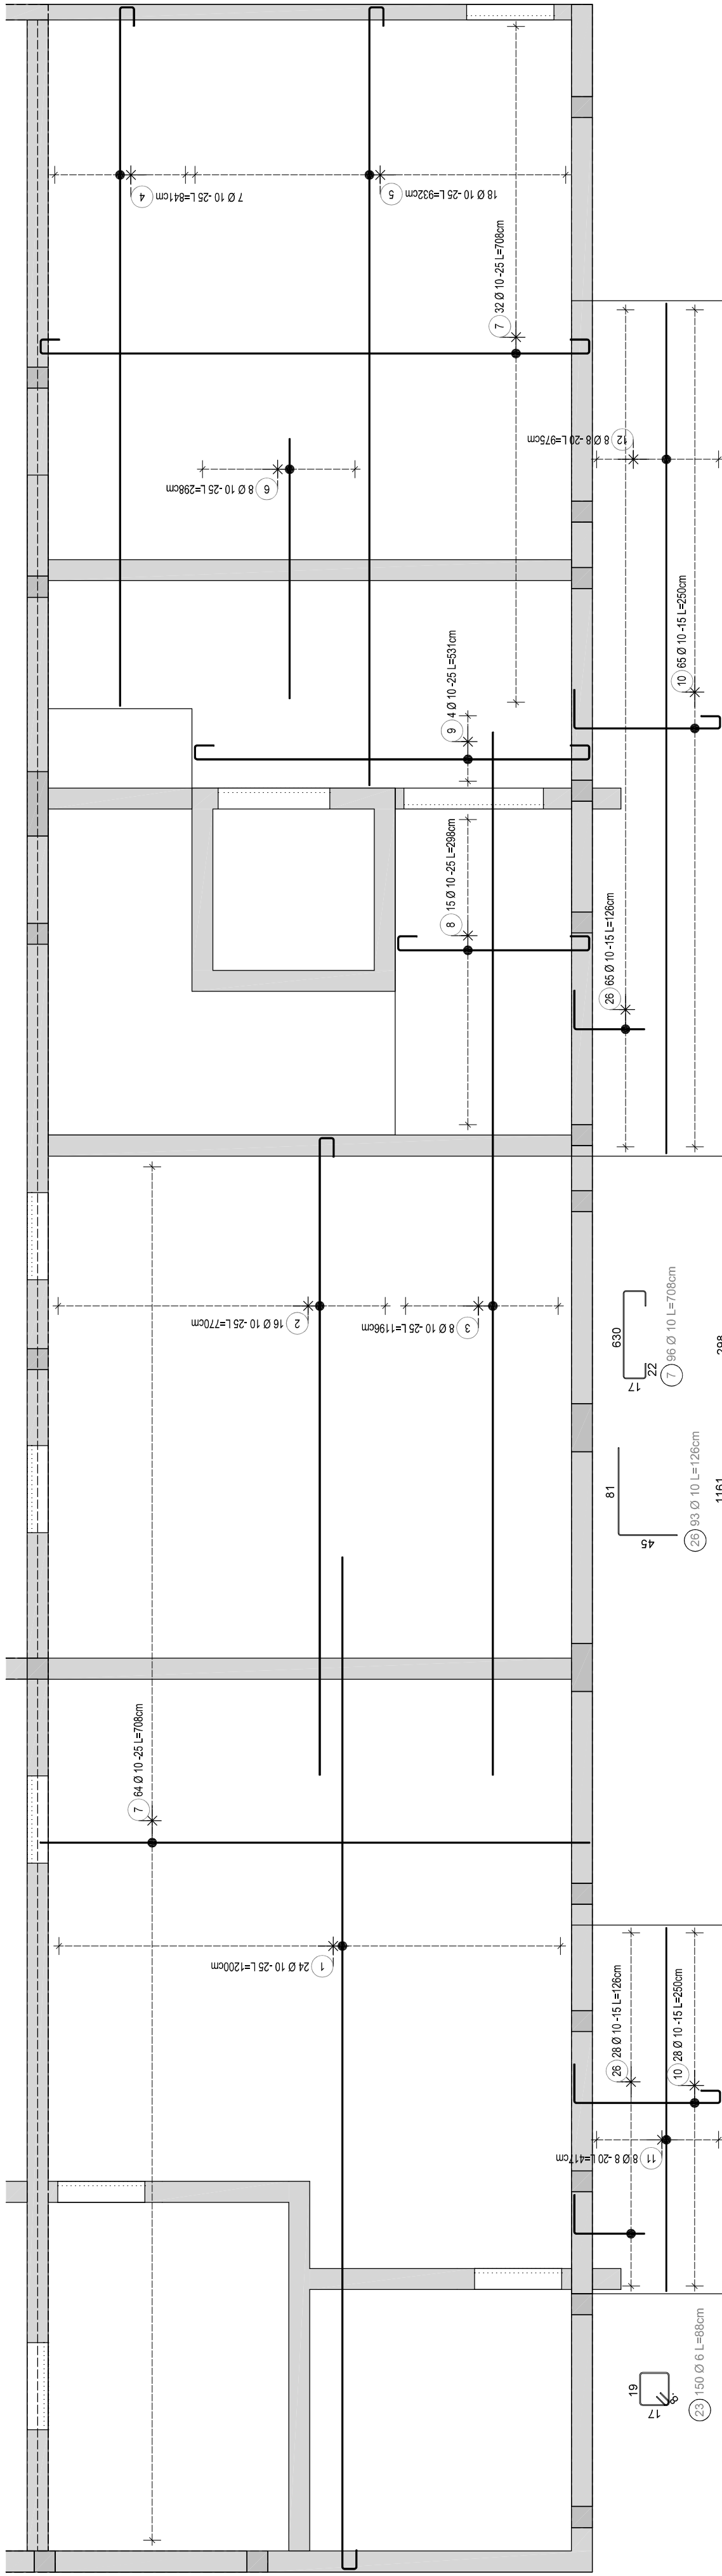
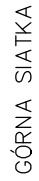


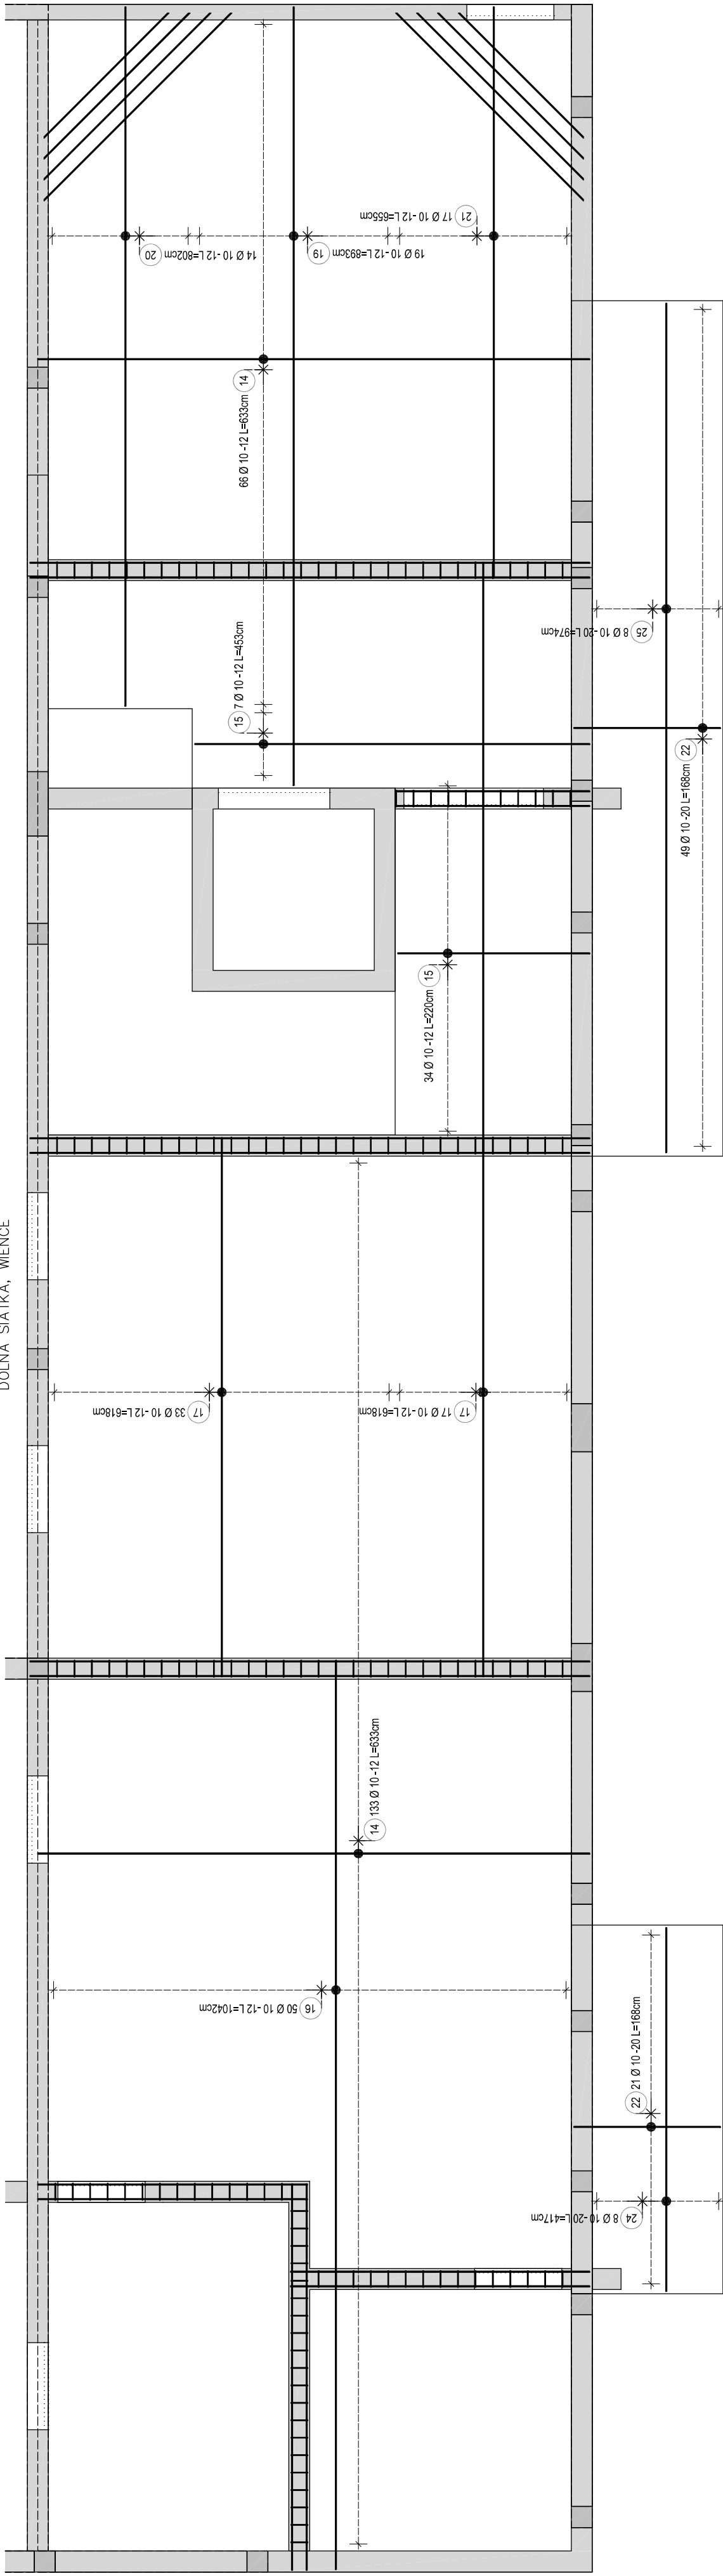

DOLNA SIATKA, WIENŃCE

Poz.	Szt.	Ø [mm]	Długość poj. [m]	Długość całkowita [m]	Masa [kg]
13	1	10	mb	142.74	88.07
14	199	10	6.33	1259.67	777.22
15	41	10	-X-	106.51	65.72
16	50	10	10.42	521.00	321.46
17	50	10	6.18	309.00	190.65
18	17	10	6.78	115.26	71.12
19	19	10	8.93	169.67	104.69
20	14	10	8.02	112.28	69.28
21	17	10	6.55	111.35	68.70
22	70	10	1.68	117.60	72.56
23	150	6	0.88	132.00	29.30
24	8	10	4.17	33.36	20.58
25	8	10	9.74	77.92	48.08


Masa całkowita [kg] :

GÓRNA SIATKA


Poz.	Szt.	Ø [mm]	Długość poj [m]	Długość całkowita [m]	Masa [kg]
1	24	10	12,00	288,00	177,70
2	16	10	7,70	123,20	76,01
3	8	10	11,96	95,68	59,03
4	7	10	8,41	58,87	36,32
5	18	10	9,32	167,76	103,51
6	8	10	2,98	23,84	14,71
7	96	10	7,08	679,68	419,36
8	15	10	2,98	44,70	27,58
9	4	10	5,31	21,24	13,11
10	93	10	2,50	232,50	143,45
11	8	8	4,17	33,36	13,18
12	8	8	9,75	78,00	30,81
26	93	10	1,26	117,18	72,30

Masa całkowita [kg]:

ZBROJENIE WIĘŃCÓW WEWNĘTRZNYCH

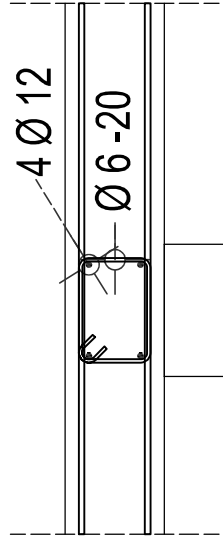

ZBROJENIE WIENCÓW ZEWNĘTRZNYCH W STROPIE

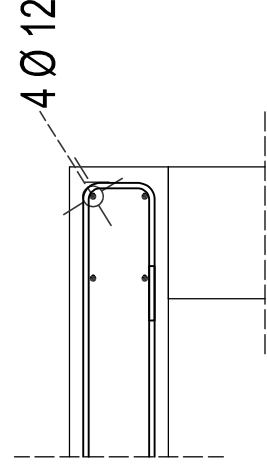

projektował: mgr inż. Marek Seremak MAZ/0497/P00K/14	sprawdził: mgr inż. Rafałski UAN - 4224/45/37/86
---	---